



92 OLD BATHURST RD, EMU HEIGHTS NSW 2750, AUSTRALIA
PROJECT TITLE / PRODUCT TITLE

Guard-R Field Panel Assembly

PROJECT OWNER / PRODUCT OWNER
GUARD-R

PRODUCT SPECIFICATIONS


FOOTING SPECIFICATIONS

ITEM NO.	ASSEMBLY COMPONENTS	DRAWING NO.	QTY
01	Guard-R Field Panel Assembly	SF005.7	
02	Guard-R Field Panel 2400Wx900H - PC White	SF005.1	
03	Guard-R Field Post 65sqx1800H -In-Ground-PC White	SF005.2	2
04	Security Rail Bracket PWHITE	SF005.3	4
05	Guard-R Field Post Cap 65sq - PC White	SF005.4	2
06	Guard-R Field Picket 900H with Cap	SF005.5	19


REVISIONS

NO.	DESCRIPTION

FINISH DETAIL		WEIGHT	
MATERIAL GRADE		WEIGHT	
FIRST COATING TYPE		COLOUR	
SECOND COATING TYPE		COLOUR	
DRAWING TITLE	SF005.7	SHEET NO.	
		A 1.0	
LINKING INVENTORY CODE		TOTAL SHEETS	
LINKING PRODUCTION CODE		1 OF 8	
DATE	JUN 2023	SCALE	AS SHOWN
DRAWN BY	SUMMIT CAD	PAPER SIZE	A4
DESIGNED	SUMMIT CAD	PROJECT NO.	-
APPROVED	STEVE O.	REF NO.	-

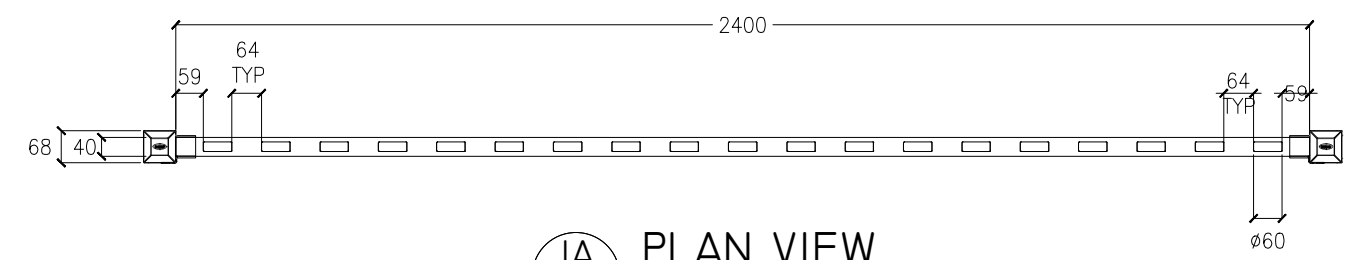

IA PLAN VIEW
A-1.0 SCALE: 1:16

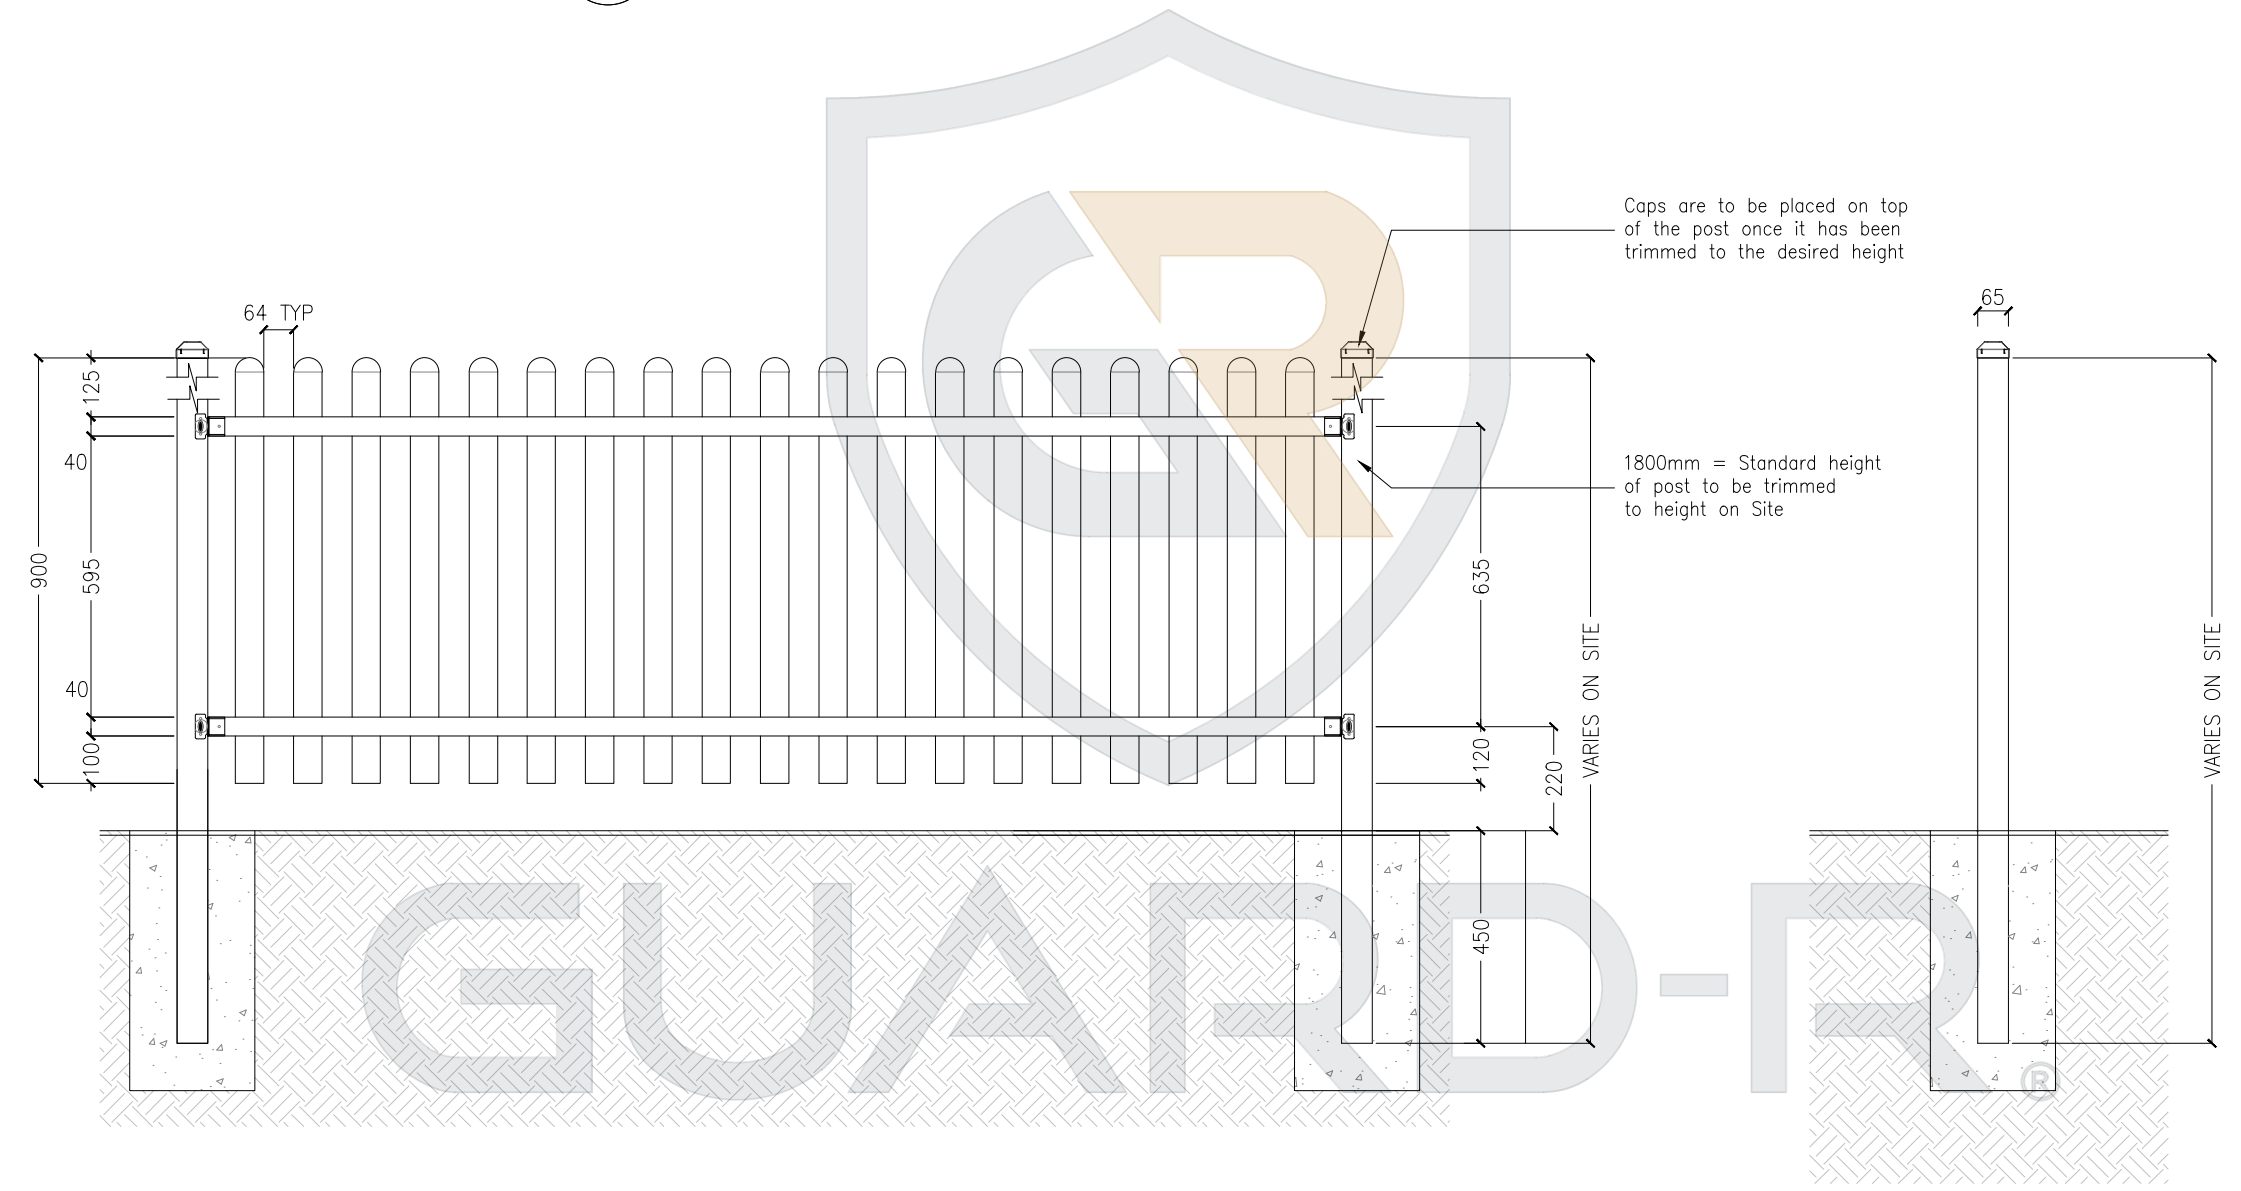

IB ELEVATION VIEW
A-1.0 SCALE: 1:16

IC SECTION VIEW
A-1.0 SCALE: 1:16

DETAILS OF DESIGN

GRADIENT	TOP	FRAME / RAIL	TYPE	HINGE	LATCH	DROP BOLT	PICKET	INFILL	OPENING / CLOSING
-	-	-	-	-	-	-	-	-	-
OPENING WIDTH RANGE (MM)	HEIGHT RANGE (MM)	OPENING TO LEFT OR RIGHT	-	-	-	-	-	-	NOTES
-	-	-	-	-	-	-	-	-	-